



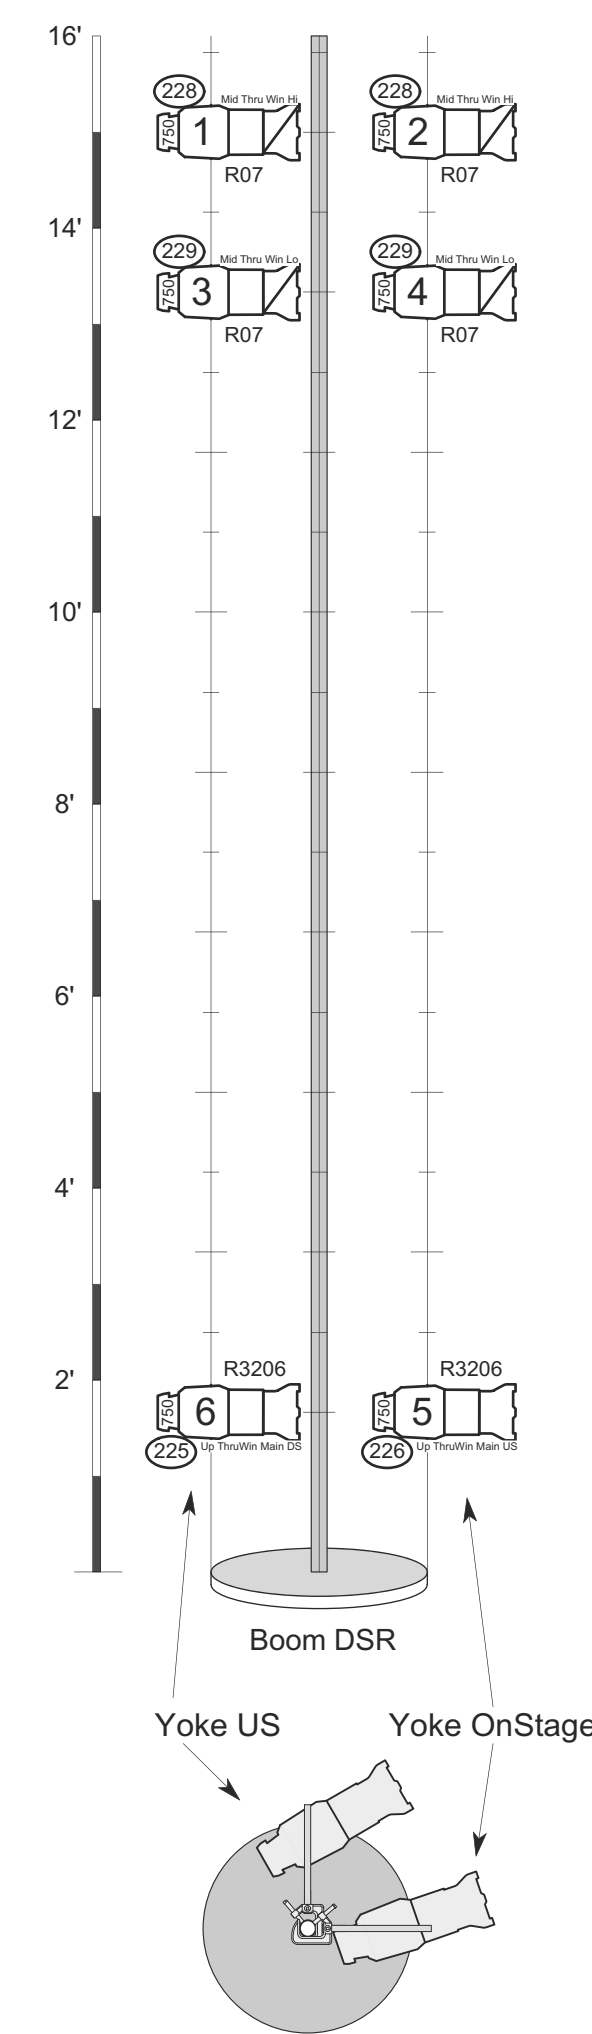


Border	23'-9"	26
	22'-11"	25
4A Electric	21'-11"	24
	20'-9"	23
4th Electric	19'-10"	22
	18'-1"	21
Border	17'-5"	20
	16'-11"	19
3rd Electric	16'-0"	18
	14'-11"	17
	14'-0"	16
Dining Rm Chandelier	13'-6"	15
	12'-6"	14
3A Electric	12'-6"	14
Border Legs	11'-4"	13
2A Electric	9'-8"	12
2nd Electric	9'-9"	11
	7'-9"	10
Border Legs	7'-1"	09
US Chandelier	6'-5"	08
DS Chandelier	5'-4"	07
	4'-11"	06
1A Electric	3'-11"	05
1st Electric	3'-3"	04
	2'-9"	03
	2'-1"	02
Border + Legs	1'-2"	01


SR Air Duct & Pin Rail: 11'-4" Clearance

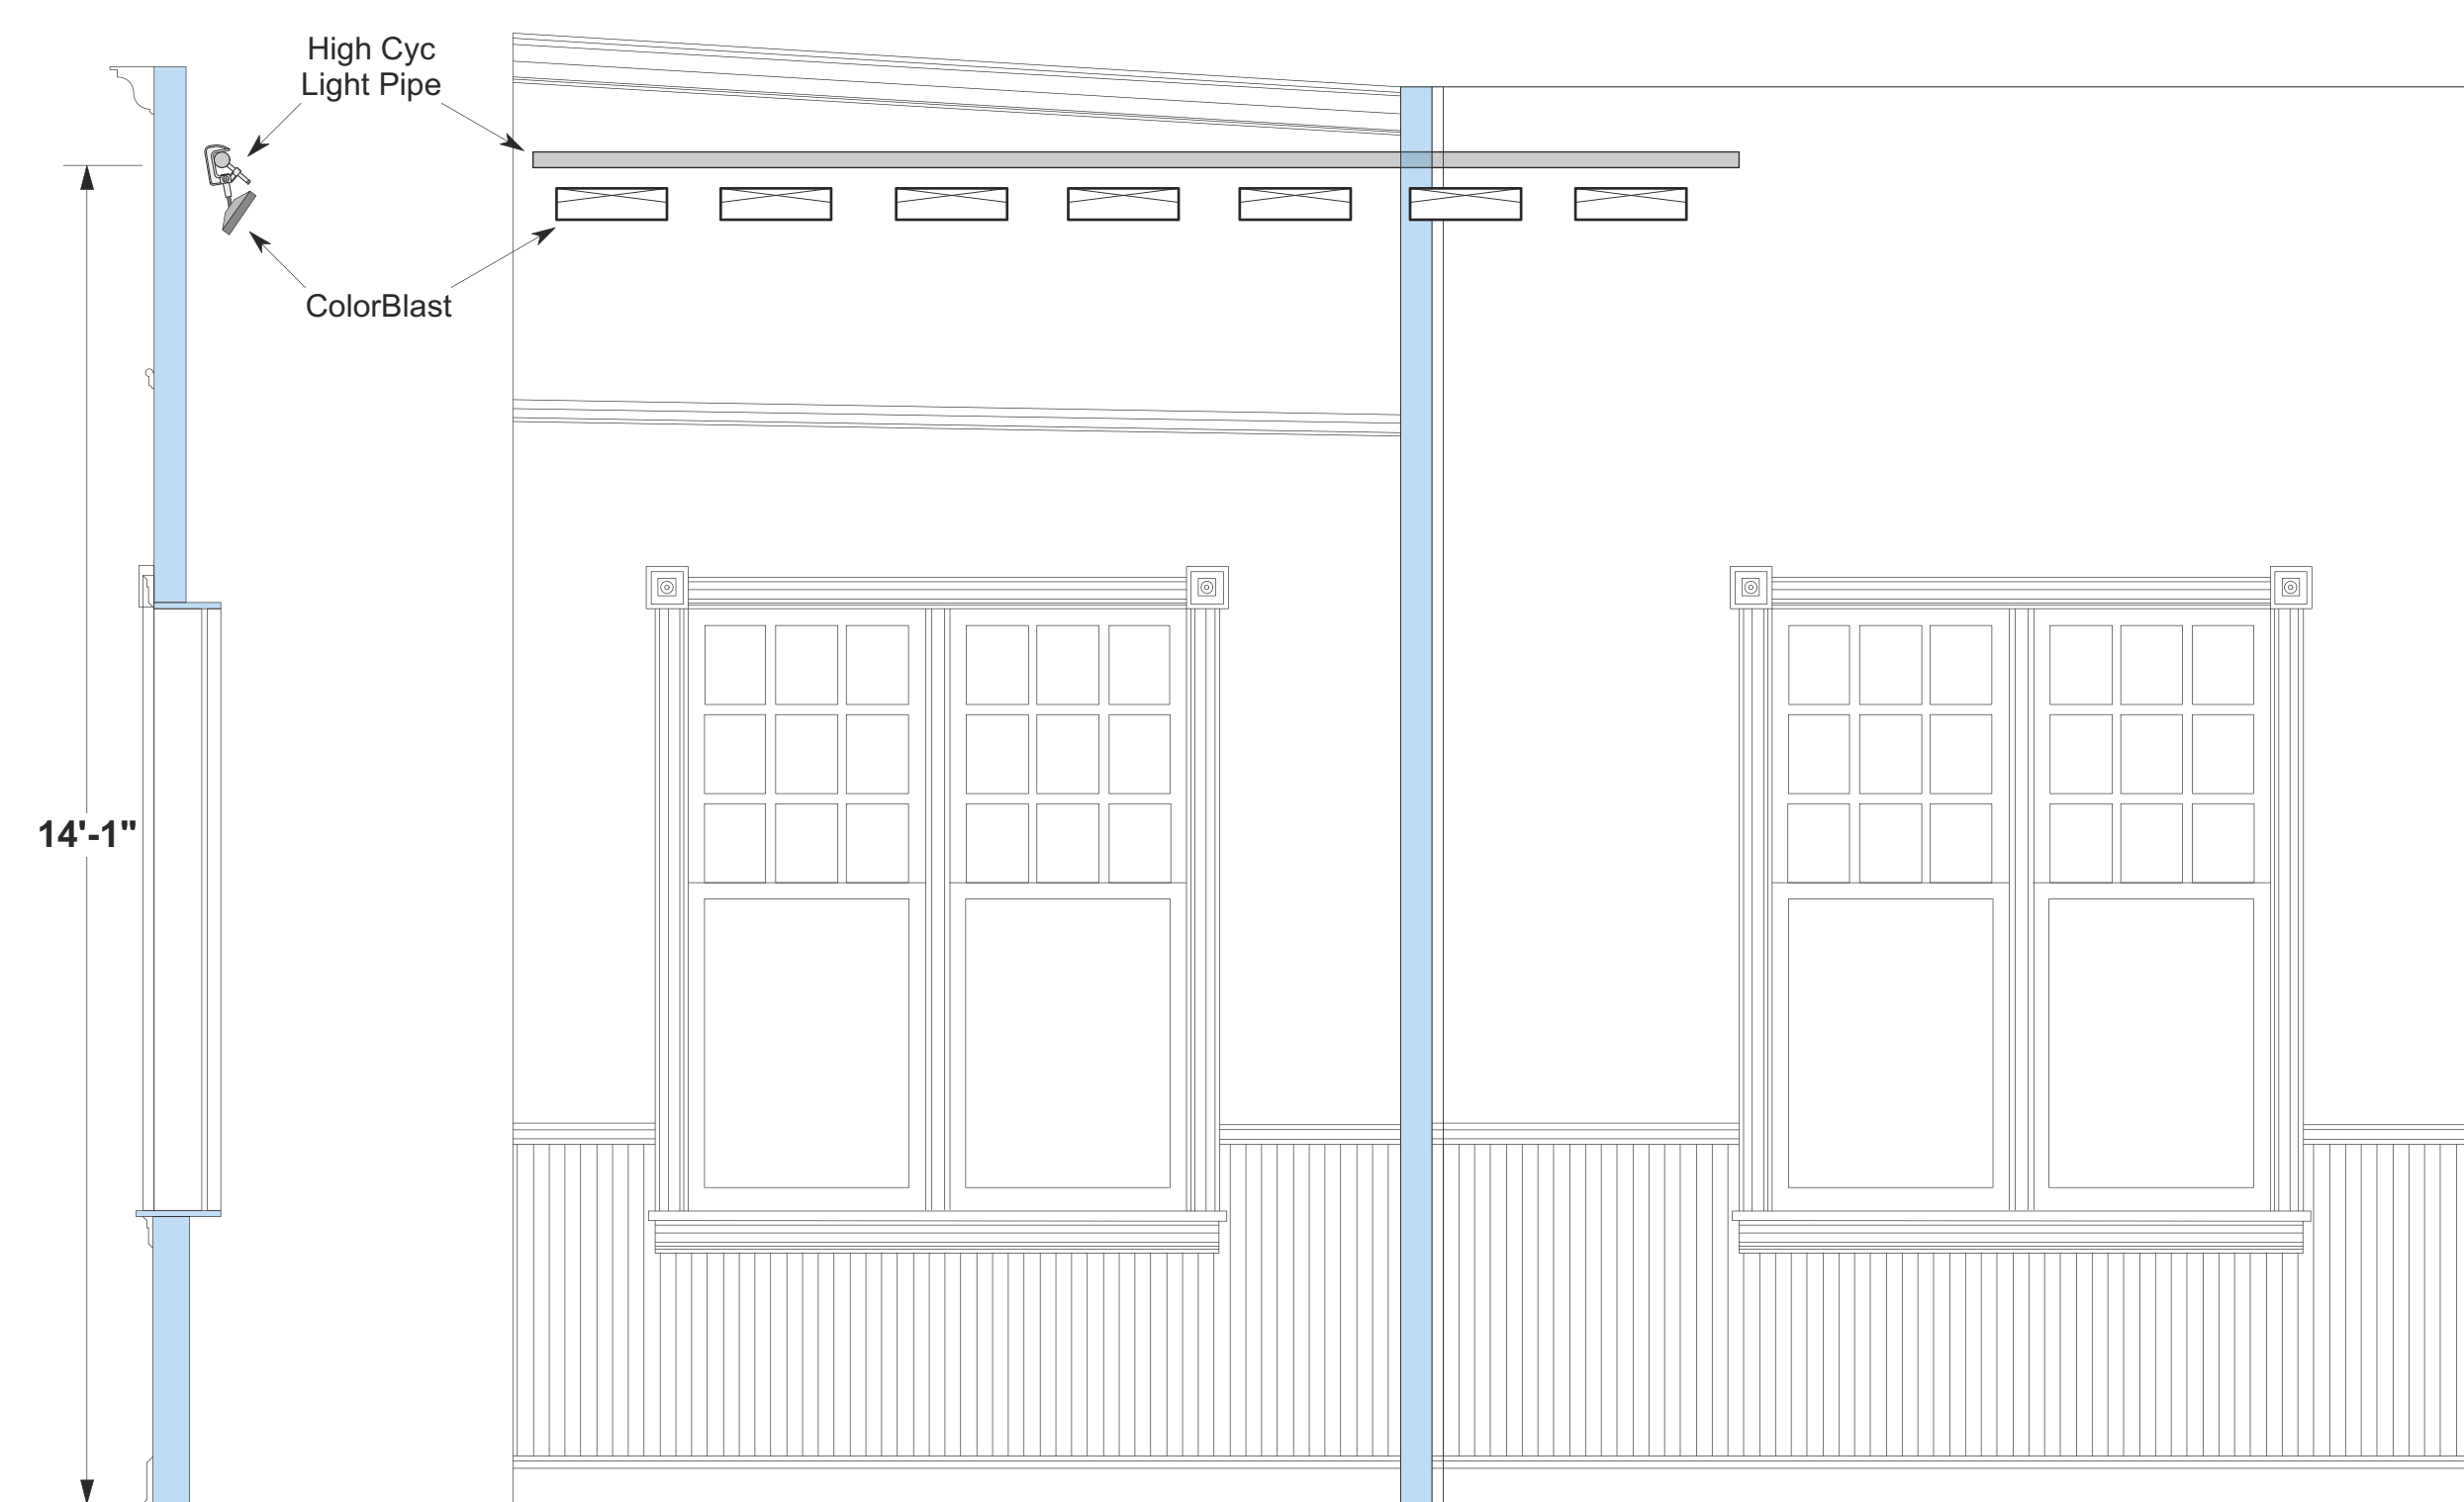


SR Window Wall Details

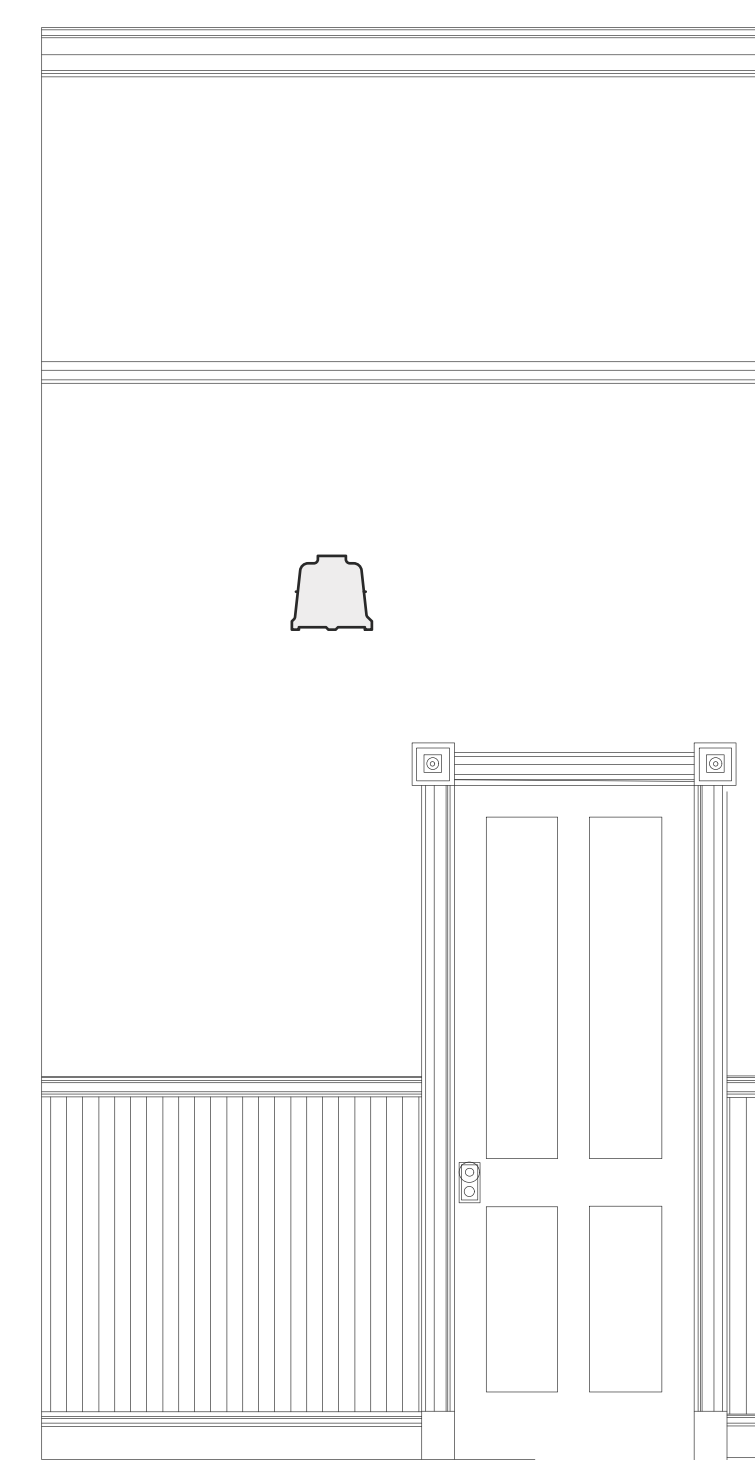



Bella's Door Detail

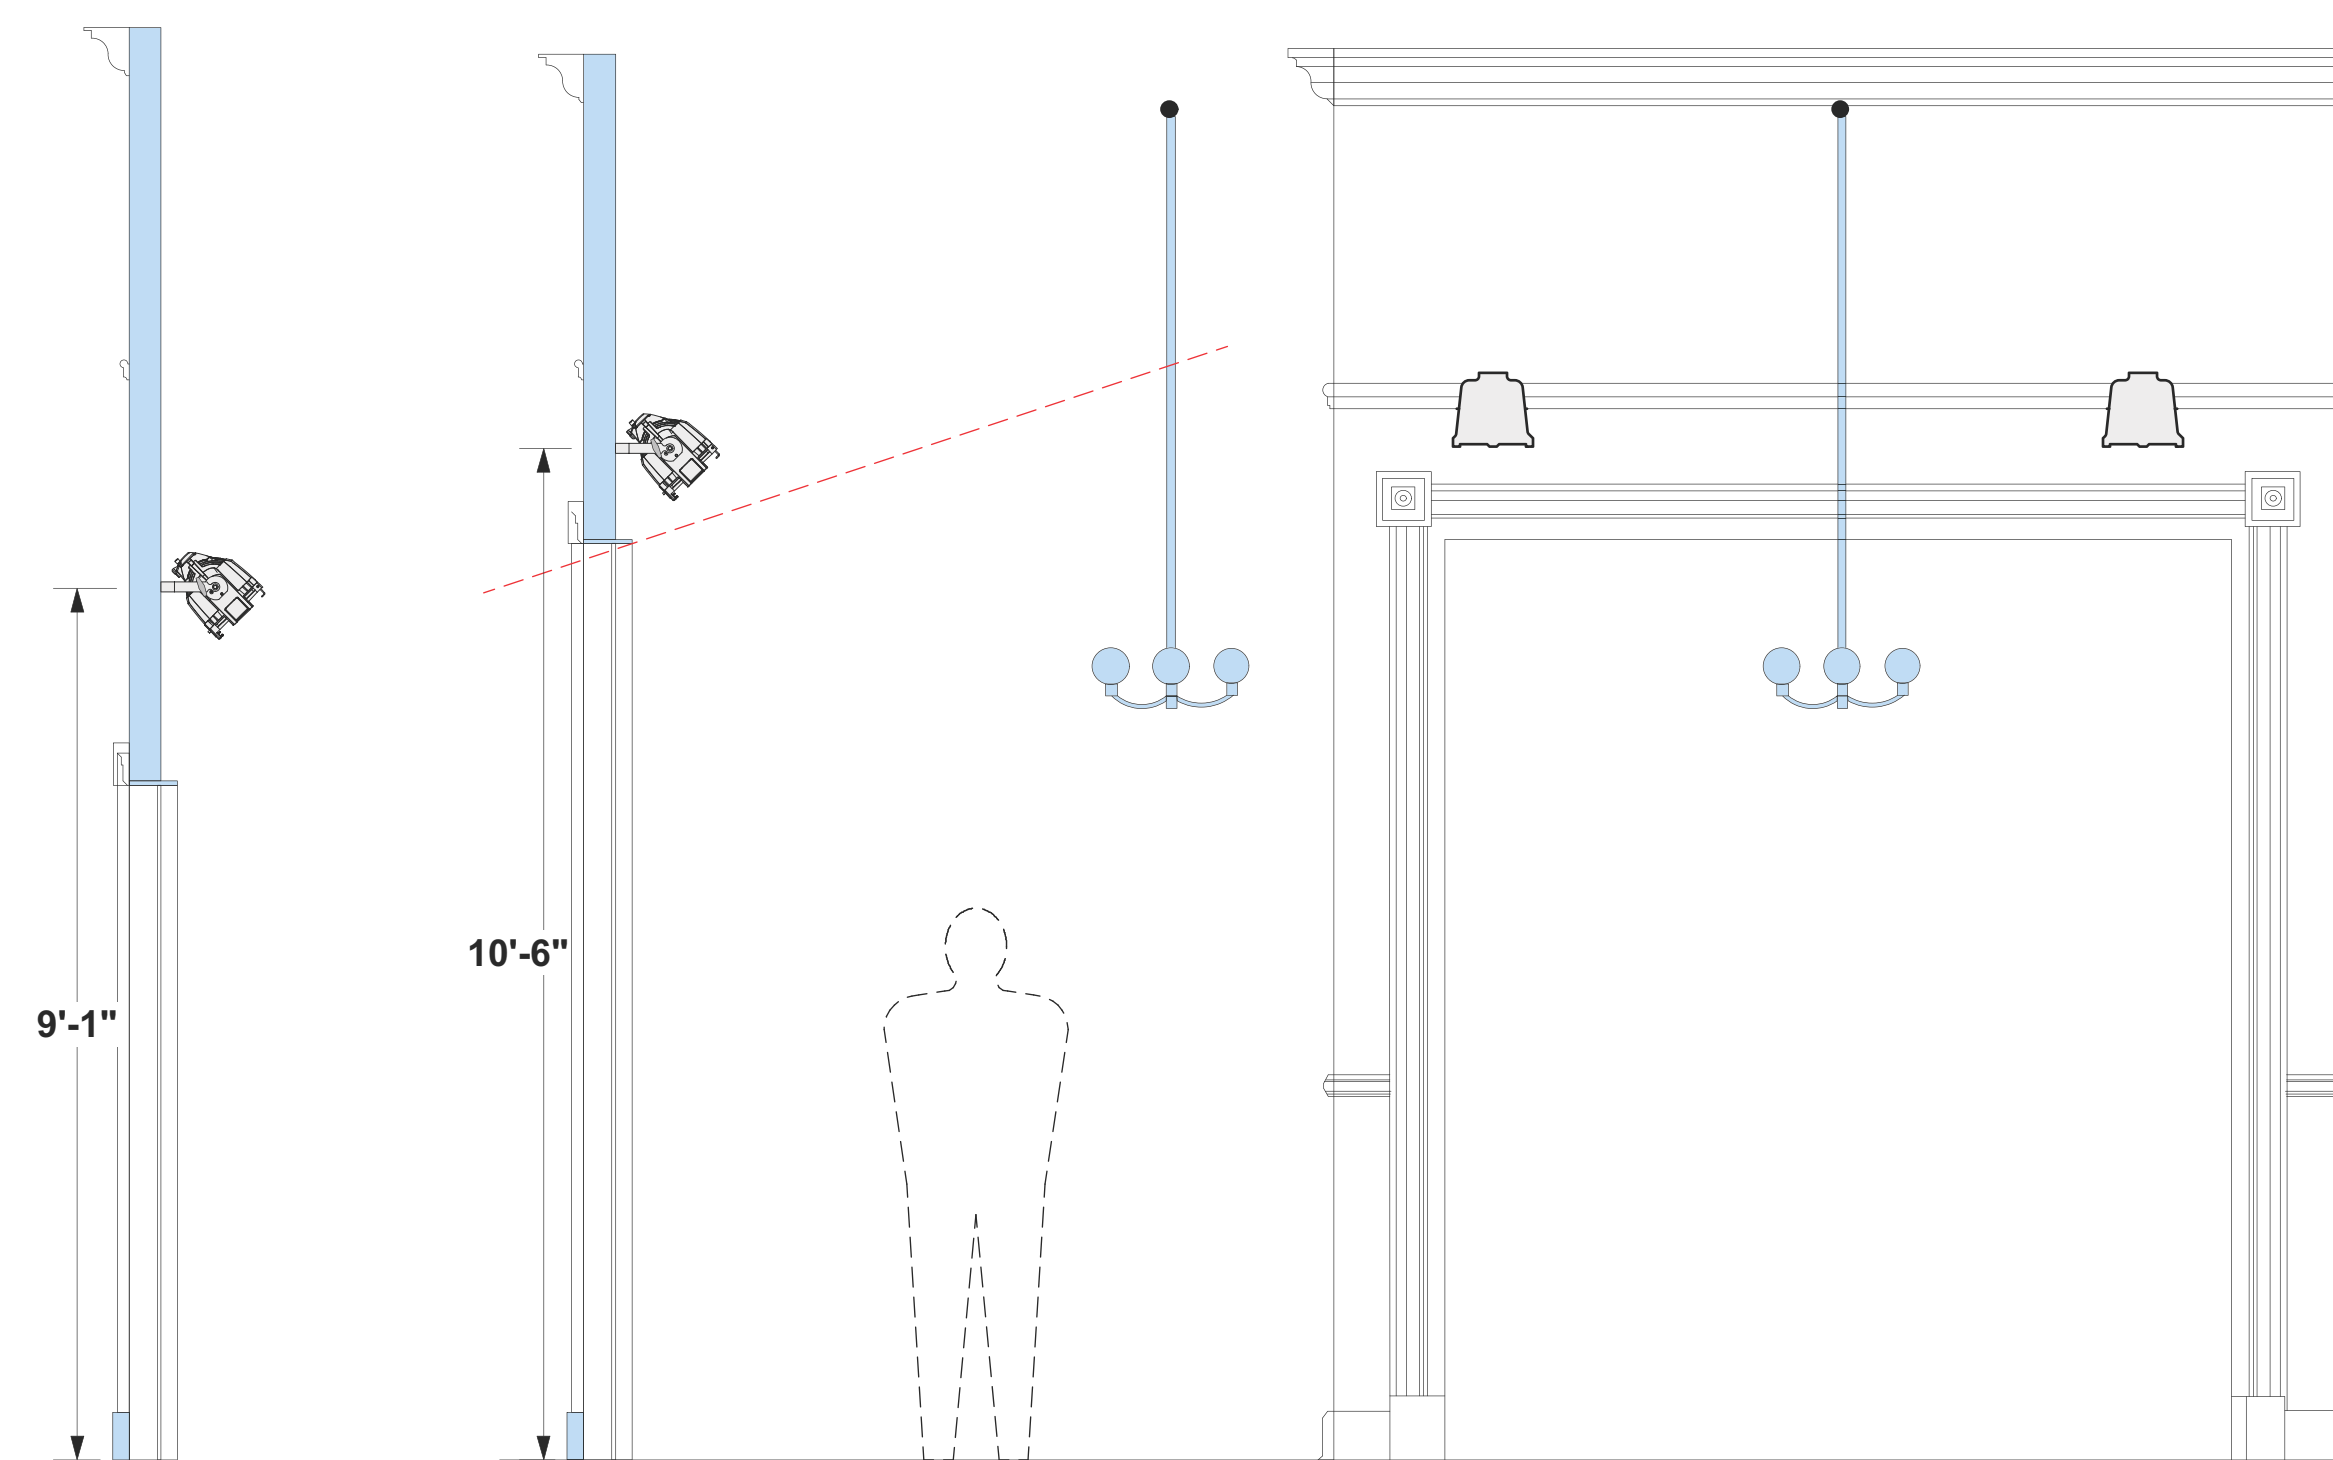

Dining Arch Detail

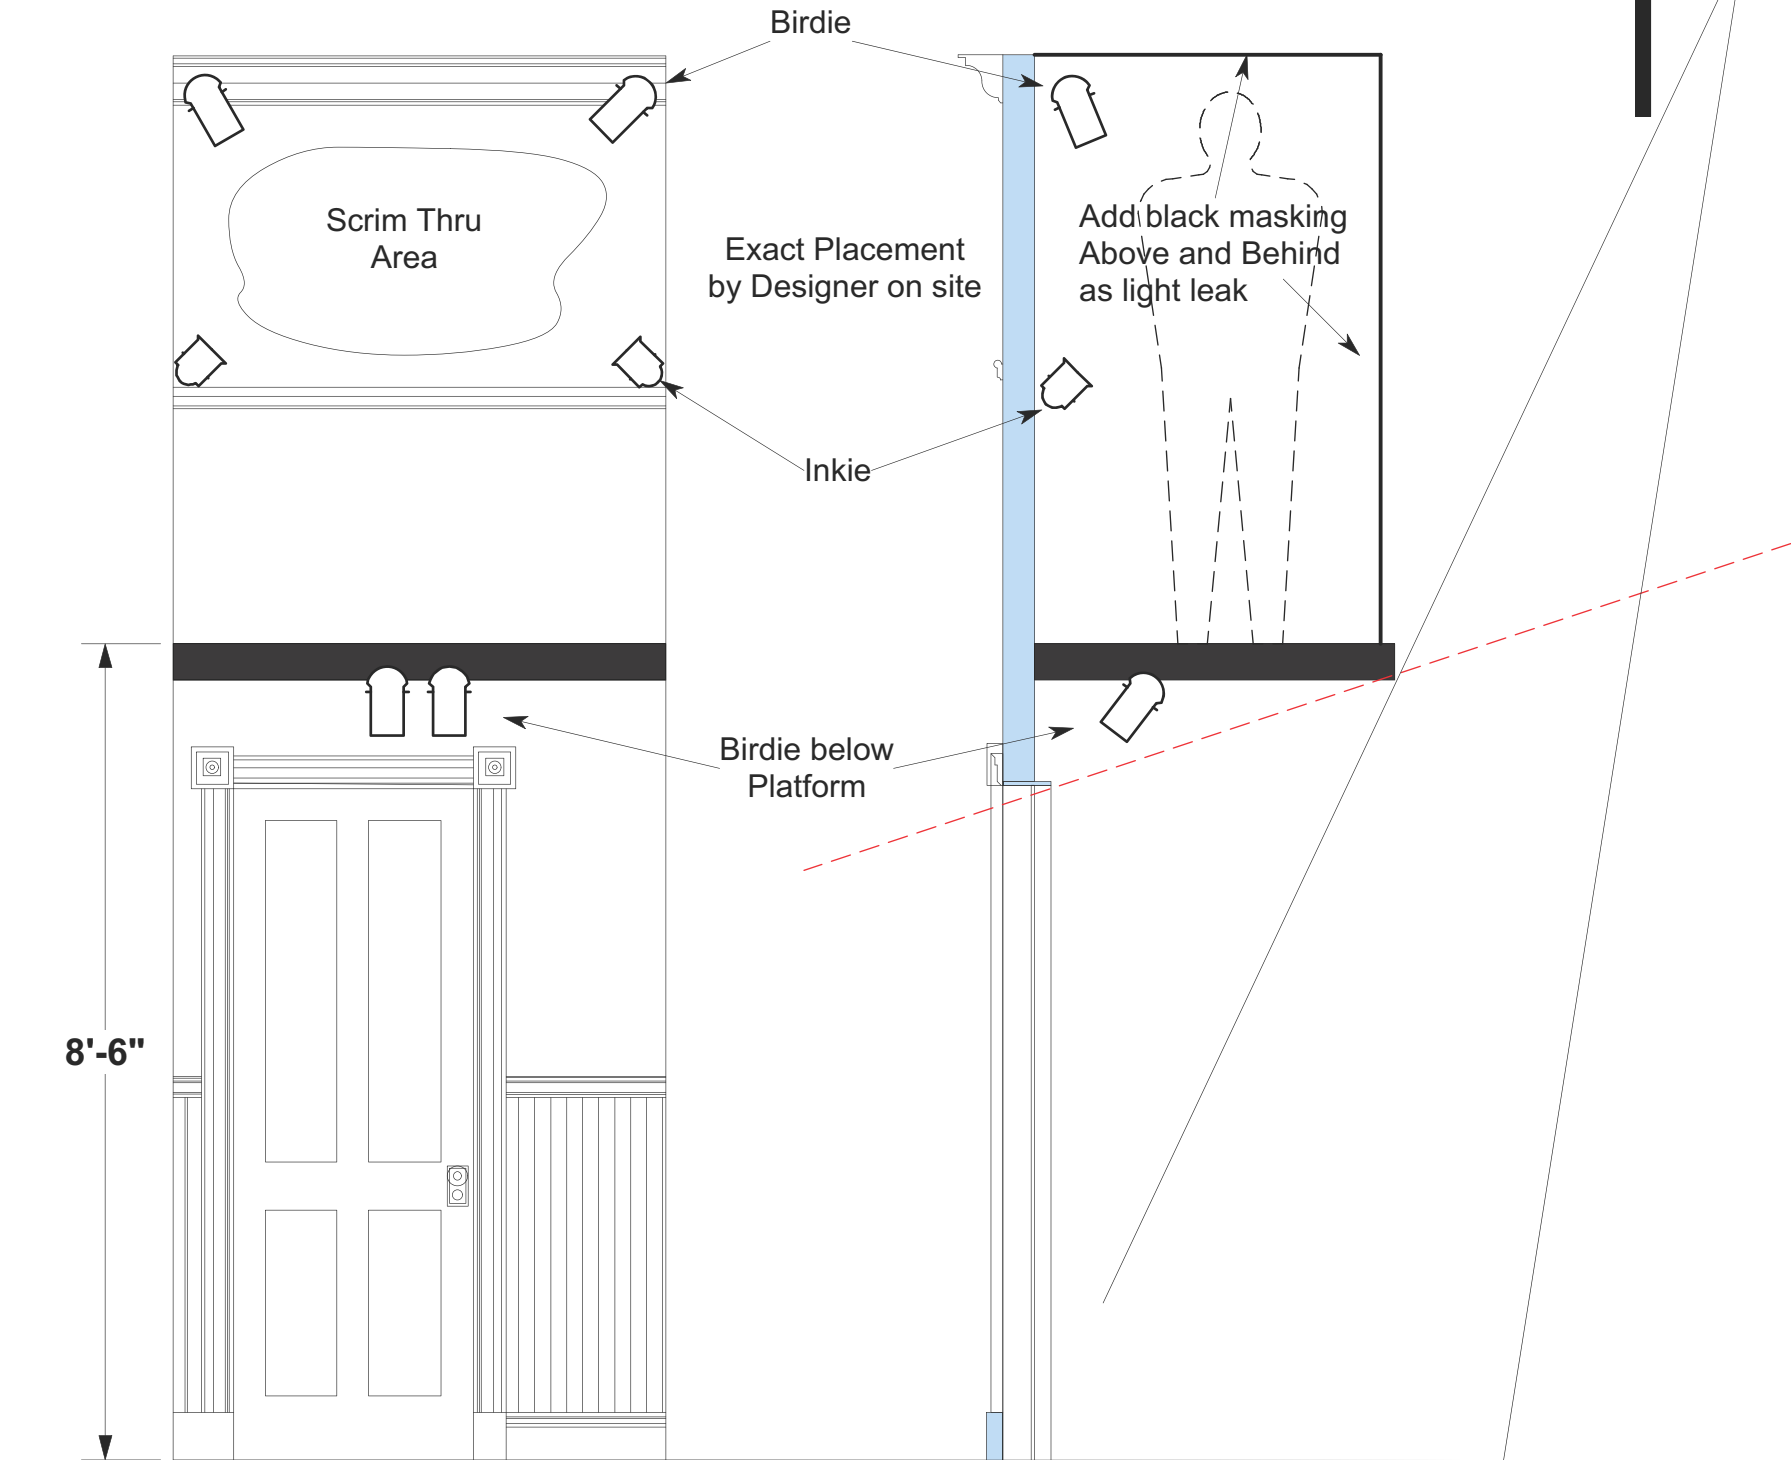

Gert Door Details

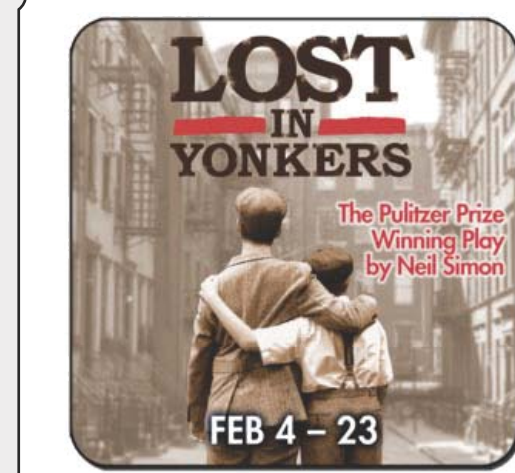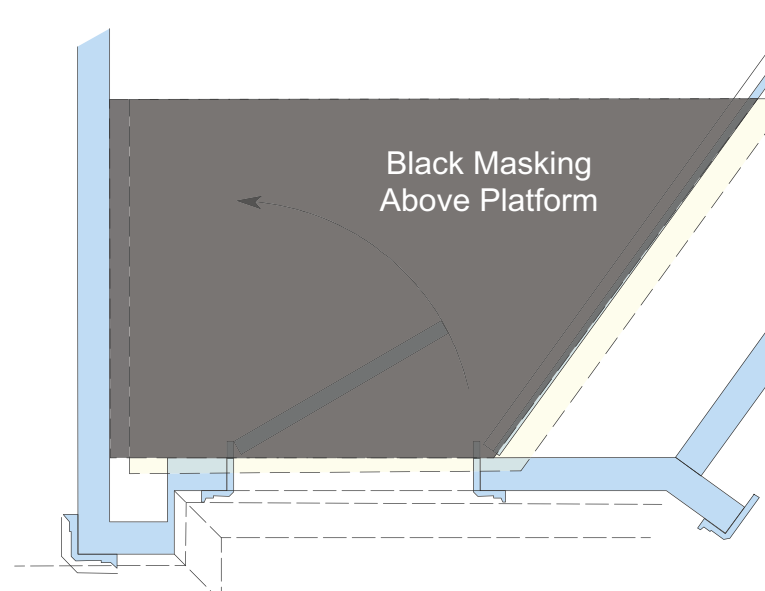

Directed by:
Chris Clavelli

Scenic Design by:
Ray Recht

Costume Design by:
Susan Mickey




Stark Stage

Lighting Design by
Todd O Wren
todd@toddown.com
917-913-4032

Legend

- Source 4 ERS
5 deg 750w
- Source 4 ERS
15 deg 750w
- Source 4 ERS
25 deg 750w
- Source 4 ERS
35 deg 750w
- Source 4 ERS
50 deg 750w
- Source 4 ERS
70 deg 750w
- Source 4 ERS
70 deg 750w
- Source 4 ERS
70 deg 750w
- Ovation
19 deg 240w
- VNSP Source
Par 750w
- NSP Source
Par 750w
- MFL Source
Par 750w
- WFL Source
Par 750w
- COLORado 2 Solo
Zoom 130w
- PAR 16 - Birdie
Flood 50w
- 3" Fresnel - Inky
150w
- Color Blast TRX
23 deg 50w

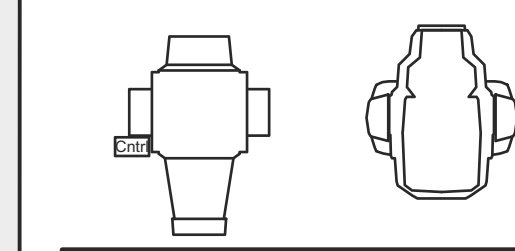


Accessories

- 6.25" Top Hat
- 7.5" Top Hat
- 7.5" Barndoor
- S4 Template
- Ovation Template
- Drop in Iris
- Side Arm
- Wybron CXI IT
- Wybron CXI

KEY

- Template
Color
- Unit Number
- Dimmer
- Channel
- Voltage

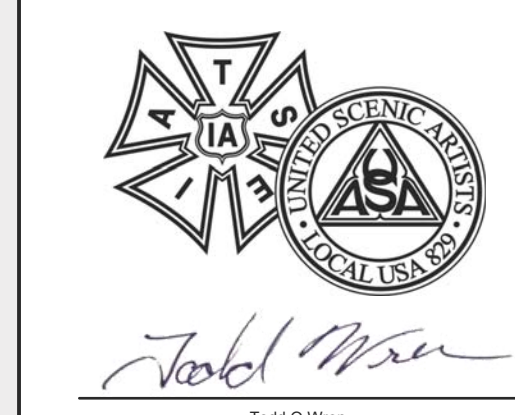


This drawing represents visual concepts and construction suggestions only. It does not replace the knowledge and advise of a licensed electrician and structural engineer. The designer is unqualified to determine the structural or electrical appropriateness of this design and will not assume responsibility for improper use of this design.

Scale: 1/2"=1'-0"
Drawn By: Todd O Wren
Date: 1/30/19
Version: Rev 1.1

Plate
2 of 3

Floor and Set Mount

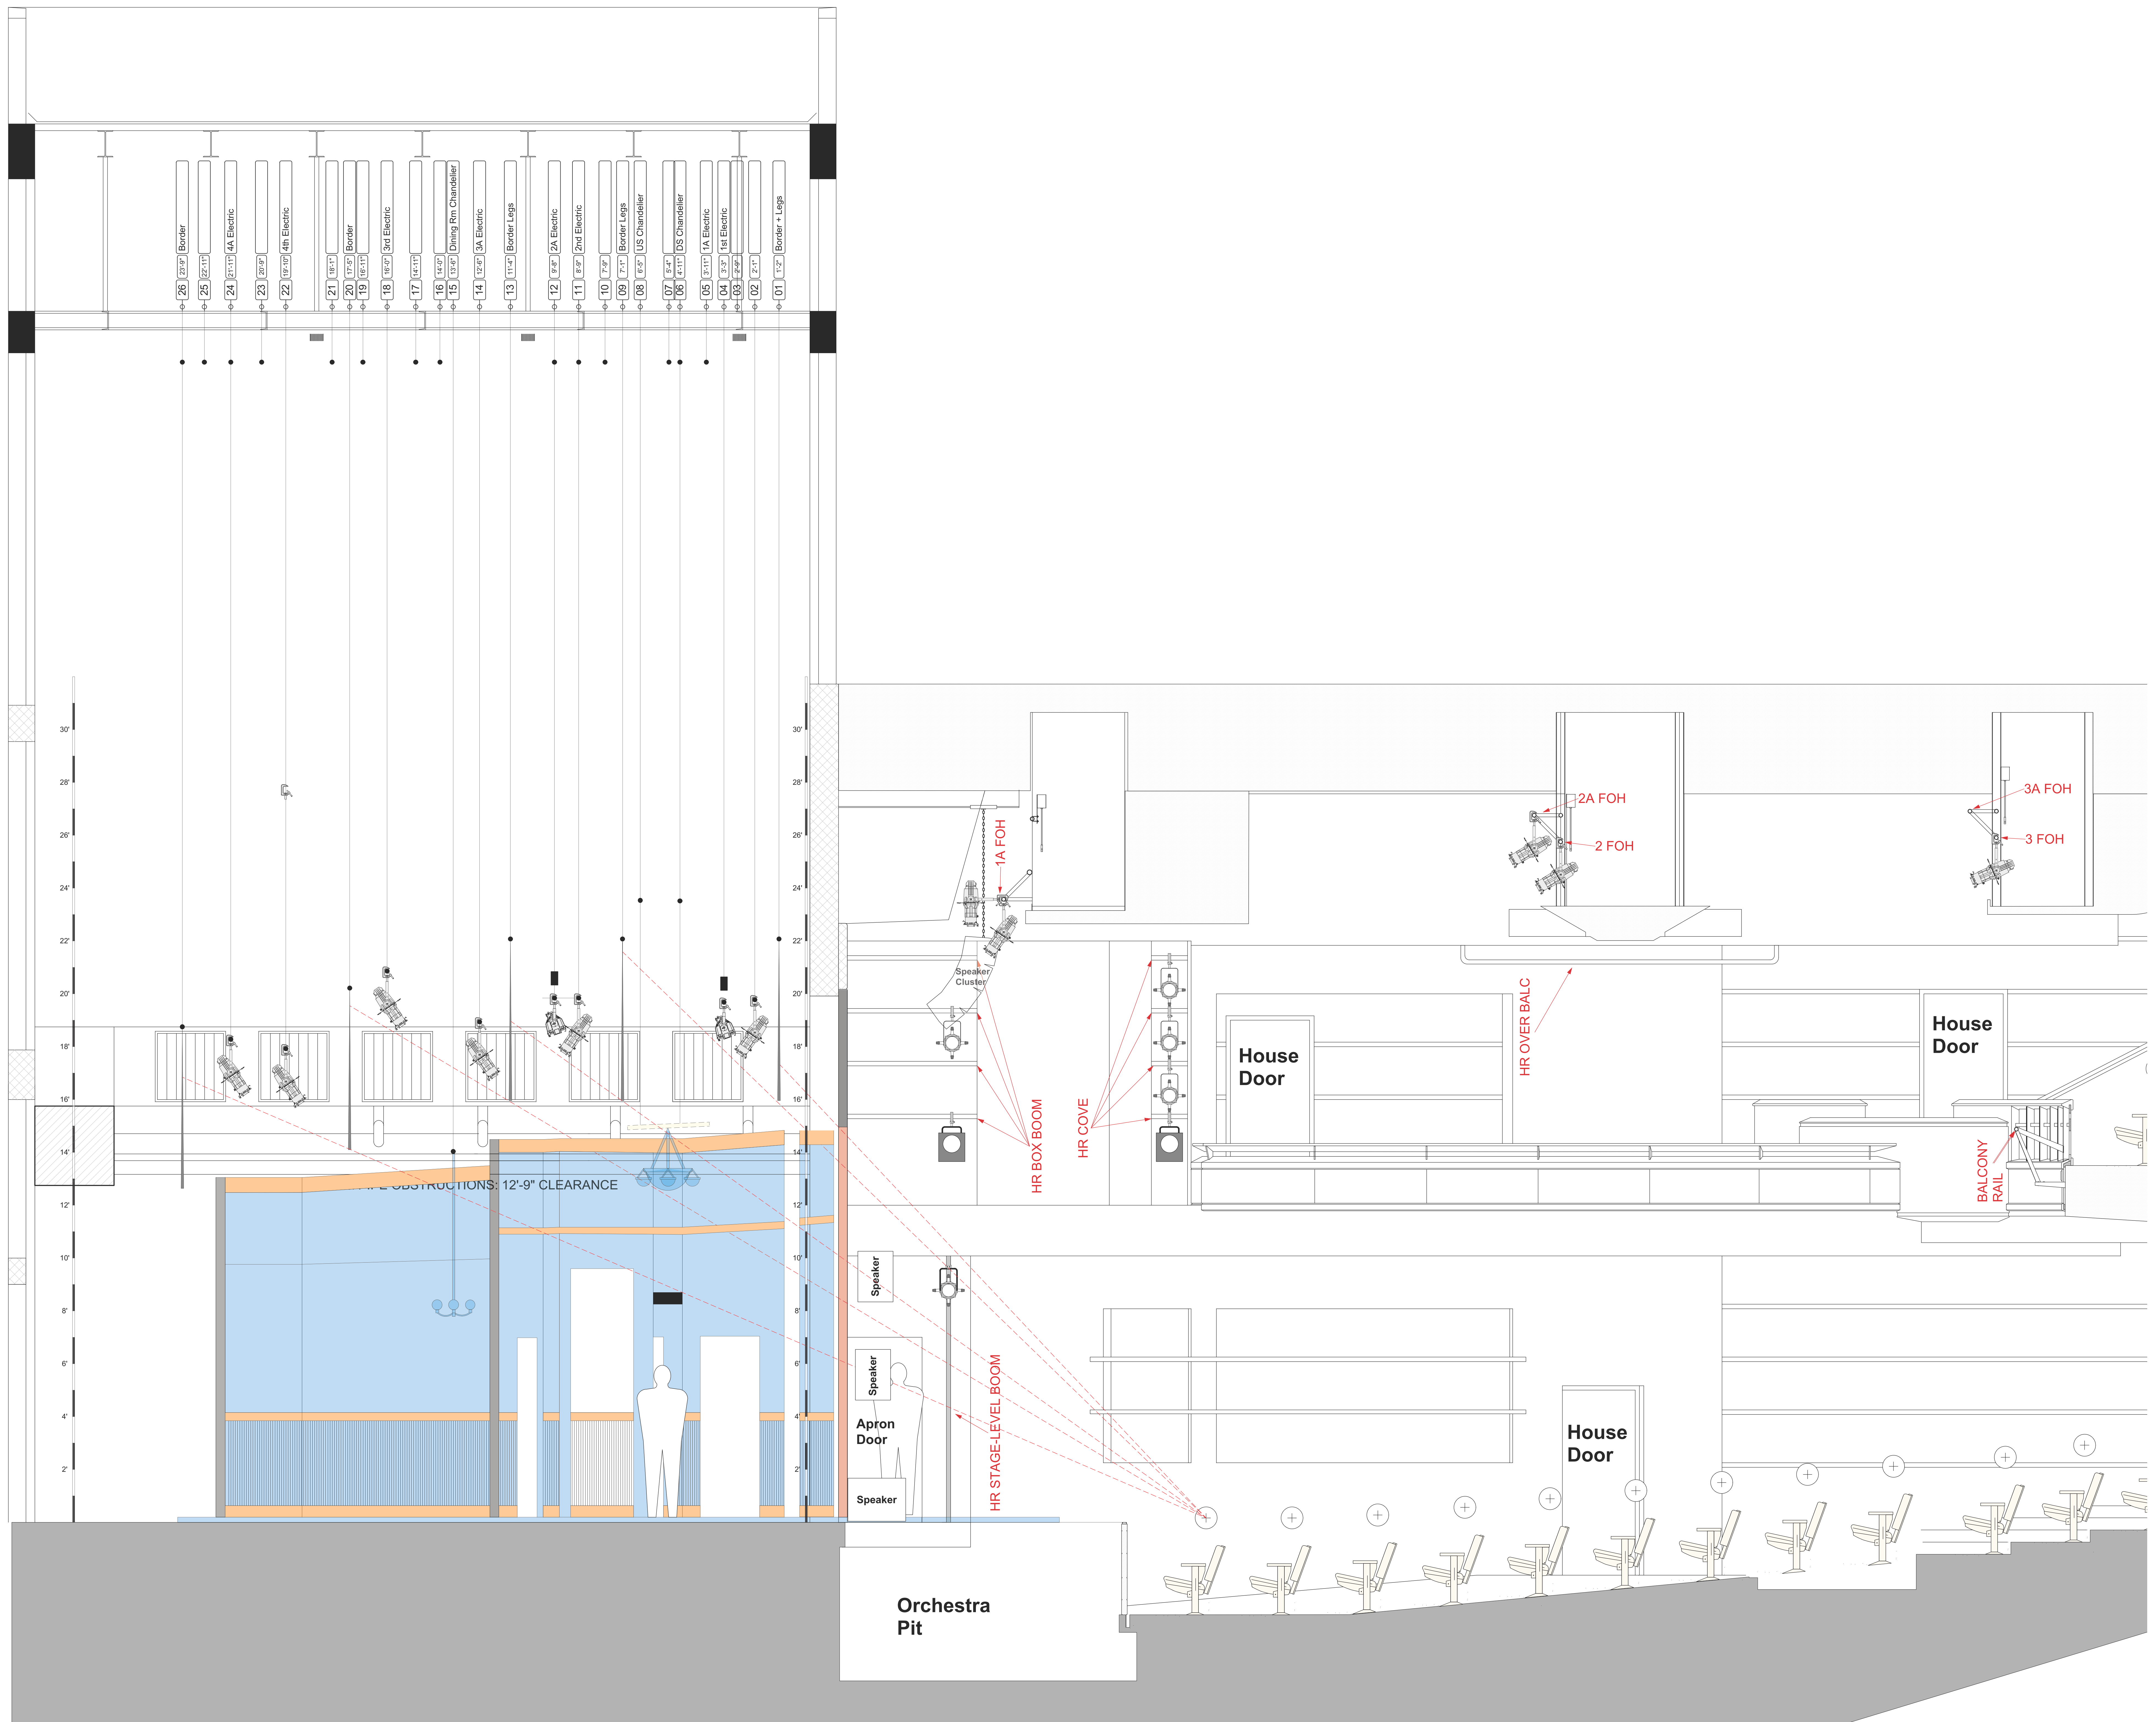

Directed by:
Chris Clavelli

Scenic Design by:
Ray Recht

Costume Design by:
Susan Mickey




Stark Stage

Lighting Design by
Todd O Wren

todd@toddwren.com
917-913-4032

Legend

- Source 4 ERS
5 deg 750w
- Source 4 ERS
15 deg 750w
- Source 4 ERS
26 deg 750w
- Source 4 ERS
36 deg 750w
- Source 4 ERS
50 deg 750w
- Source 4 ERS
70 deg 750w
- Source 4 ERS
70 deg 750w
- Source 4 ERS
70 deg 750w
- Ovation
19 deg 240w
- VNSP Source
Par 750w
- NSP Source
Par 750w
- MFL Source
Par 750w
- WFL Source
Par 750w
- COLORado 2 Solo
Zoom 130w
- PAR 16 - Birdie
Flood 50w
- 3" Fresnel - Inky
150w
- Color Blast TRX
23 deg 50w

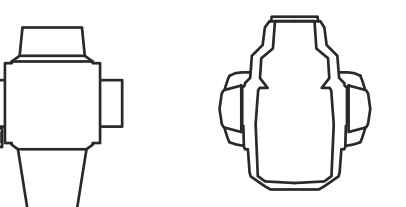

Accessories

- 6.25" Top Hat
- 7.5" Top Hat
- 7.5" Barndoor
- S4 Template
- Ovation Template
- Drop in Iris
- Side Arm
- Wybron CXI IT
- Wybron CXI

KEY

- Template
Color
- Unit Number
- Dimmer
- Channel
- Wattage



This drawing represents visual concepts and construction suggestions only. It does not replace the knowledge and advice of a licensed electrician and structural engineer. The designer is unqualified to determine the structural or electrical appropriateness of this design and will not assume responsibility for improper use of this design.

Scale: 1/2"=1'-0"
Drawn By: Todd O Wren
Date: 1/30/19
Version: Rev 1.1

Plate
3 of 3

Lighting Section